



VERTICAL SECTION A-A

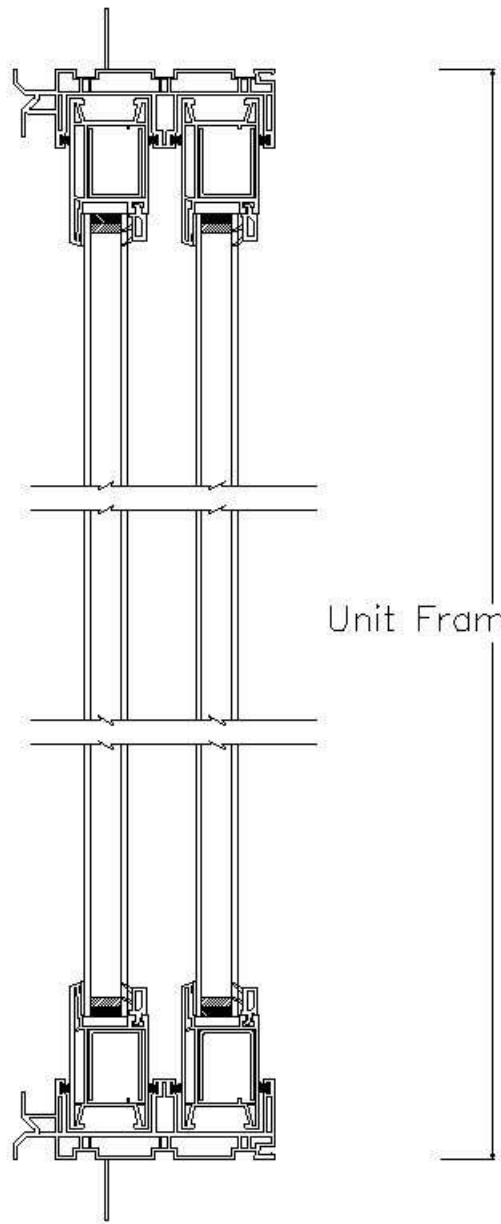

Unit Frame Height

Unit Frame Width

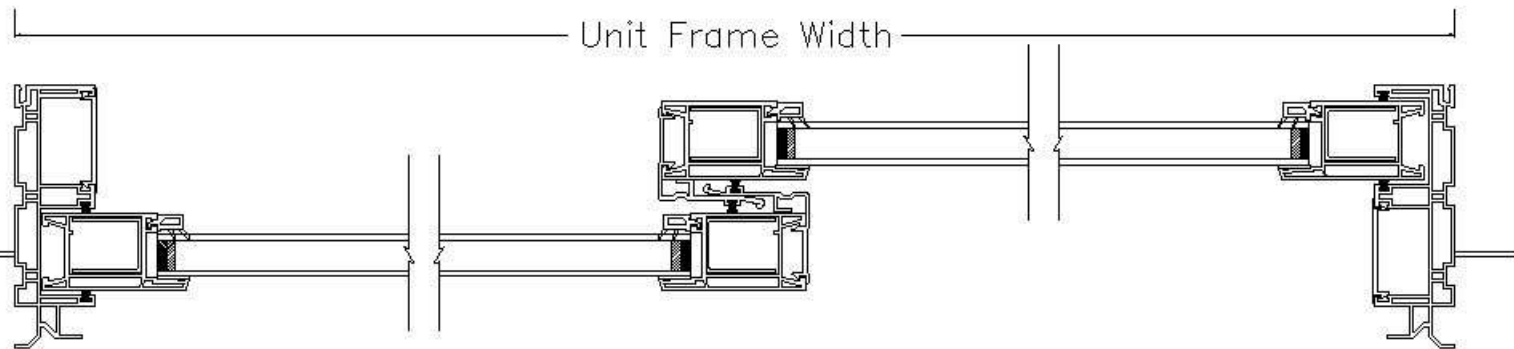

HORIZONTAL SECTION B-B

ROYAL SLIDING PATIO DOOR